

DESCRIPTION OF THE CARL C. STENGER, JR. LANDS, ROCK HALL,
FIFTH DISTRICT, KENT COUNTY, MD.

Beginning for the same at an iron pipe on the west side of the concrete walk on the west side of Main Street, said point being the southeast corner of the herein described lands and the northeast corner of the lands of Hogans & Bos, Inc.; and running thence, by and with said Hogans & Bos, Inc. lands N 86 59 10 W 183.45' to a steel pipe corner post and the lands of others; thence, by and with the lands of others N 03 05 50 E - 119.76' to the northwest corner of a concrete block wall and the lands of Ernest Beck; thence, by and with said Beck lands S 85 49 E - 185.29' to an iron pipe on the west side of the walk on the west side of Main Street; thence, by and with the west side of said walk S 03 59 30 W - 116.00' to the place of beginning. Containing in all 0.499 acres of land, more or less.

February 17, 1981.

William R. Nuttle.


Hogans & Bos. EHP 49/163

Begin stone at SE cor. on W side Main St.
w/ Jos. Downey $S84^{\circ}W - 200'$ to Dowling
w/ $S80^{\circ}W - 150'$ to Liberty St.
w/ $N01^{\circ}W - 50'$ to Dowling
w/ $N80^{\circ}E - 150'$
" $N01^{\circ}W - 33'$ to Chesapeake House land
w/ $N84^{\circ}E - 200'$ to Main
w/ $S01^{\circ}E - 83'$ to begin


Clark - EHP 115/211

Parcel 4 - Begin @ Main St. at NE cor.
w/ Hills Garage $N80^{\circ}W - 205'$ to Jos. Judefind
 $S05^{\circ}W - 60'$
 $S82^{\circ}E - 205'$ to @ Main St.
w/ to begin

Hogans EHP 82/871 - see plat by ⁽¹⁹⁵⁵⁾ Juc. WHG 39/184 3,132

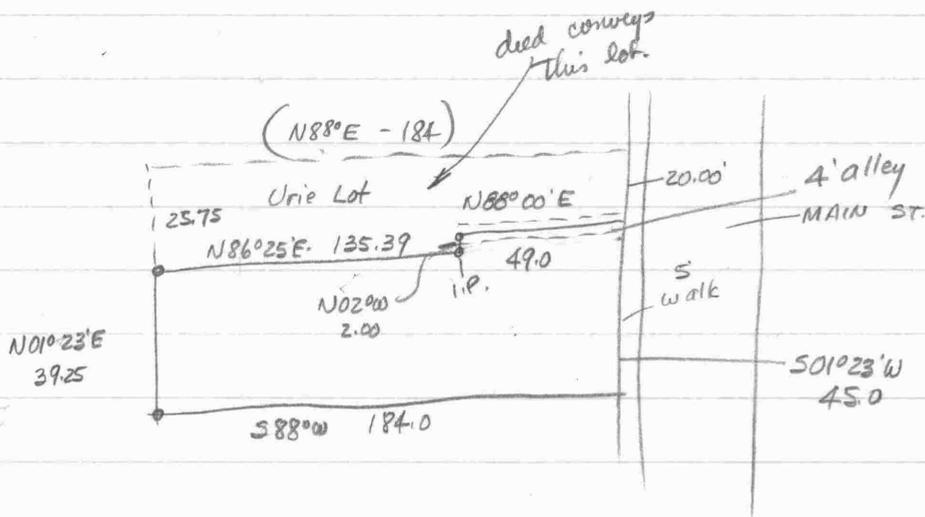

Lock Hall Maps
12 & 17

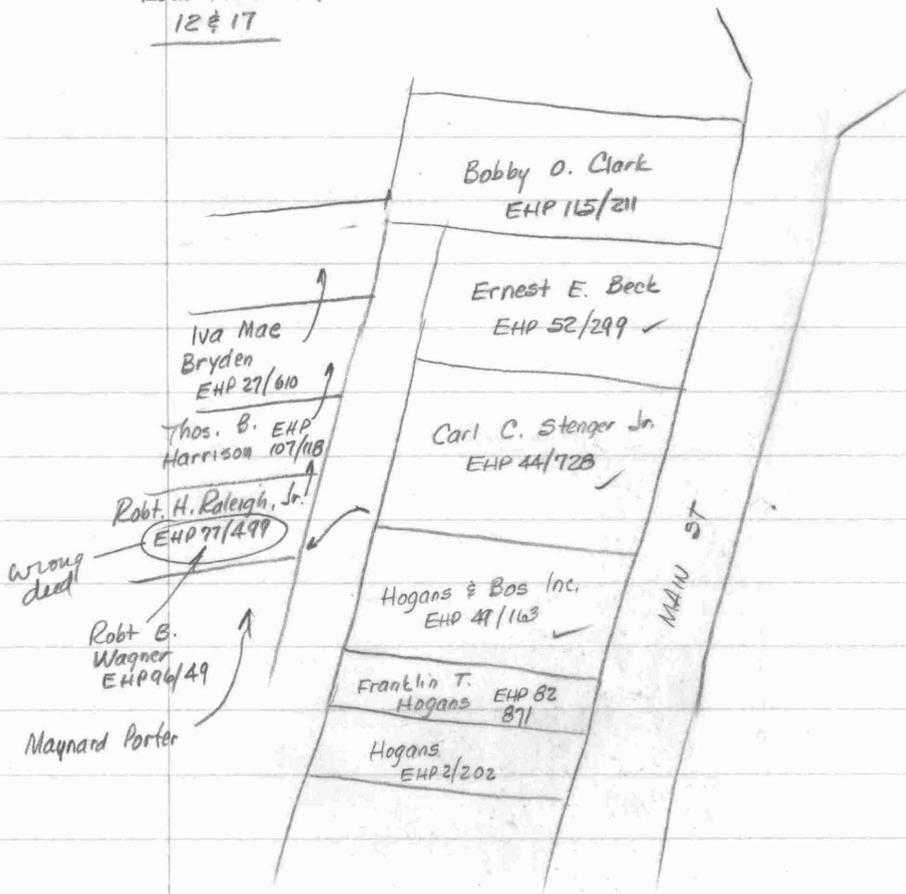

Stenger EHP 44/728

Begin at NE cor. herein
w/ Downey N 87° 25' W - 183
w/ Ayres and John Wood S 126'
w/ Brick House property 185' to Main St.
w/s 116 to begin

Beck EHP 52/299 formerly Downey

Begin SE cor.
w/ Stenger W dir. 181'
w/ Jos. Downey & Sewell N dir. 67' to Stone
w/ Stoback E dir. 183' to Main St.
w/s S dir. 67' to begin

Wagner EHP 96/49

Begin E side Liberty

w/s $S01^{\circ}E - 50'$ to Dundig

w/s $N80^{\circ}E - 150'$

$N01^{\circ}W - 50'$ to Donnelly


w/s $S80^{\circ}W - 150'$ to begin

Harrison EHP 107/118 -

same descrip as above

see EHP 48/571

PAS 20/501

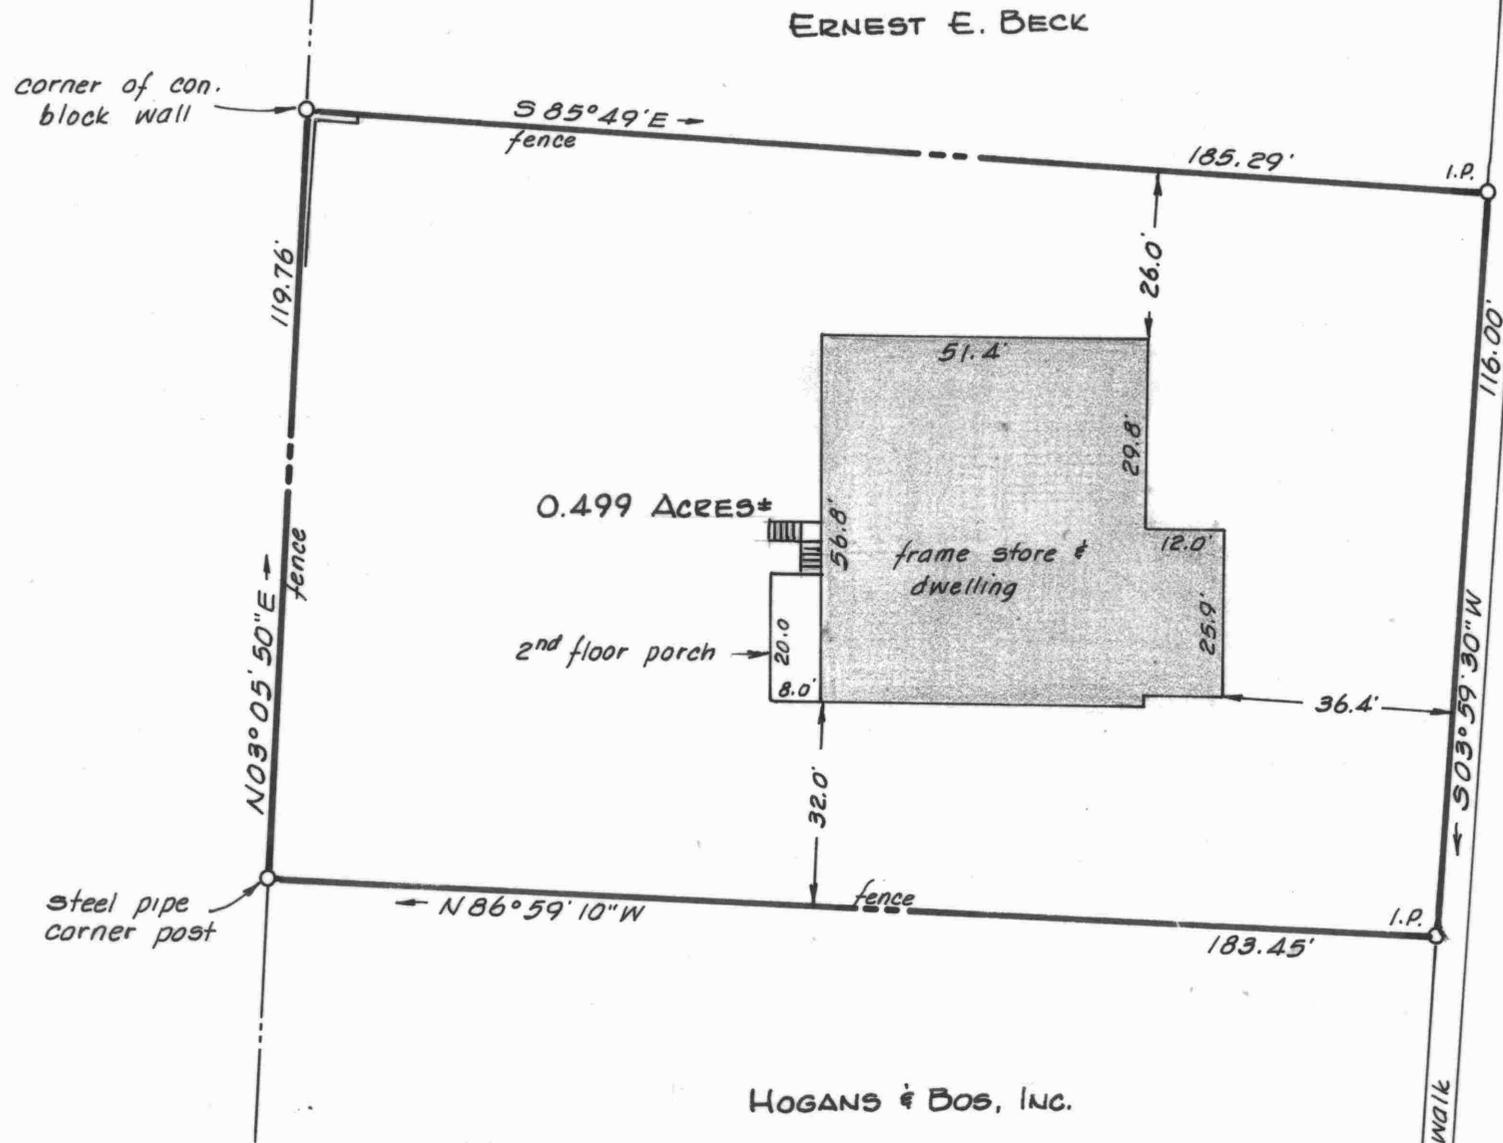

PLAT OF A SURVEY OF THE
CARL C. STENGER, JR. LANDS
 ROCK HALL, KENT COUNTY, MD.
 Scale 1"=30' Feb. 1981.
 William R. Nuttle, Reg. Surveyor
 Chestertown, Md.

I.P. = iron pipe

for L.M. Lancaster